
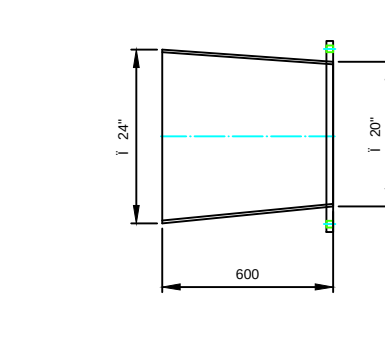
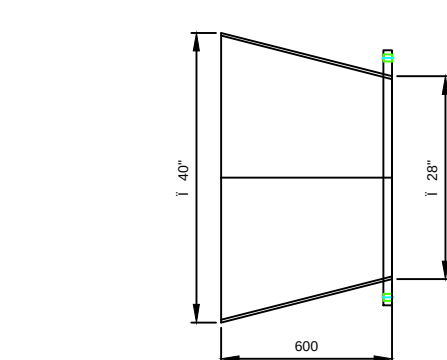
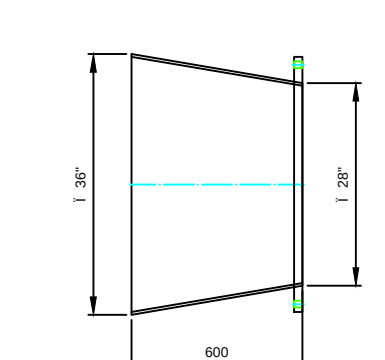
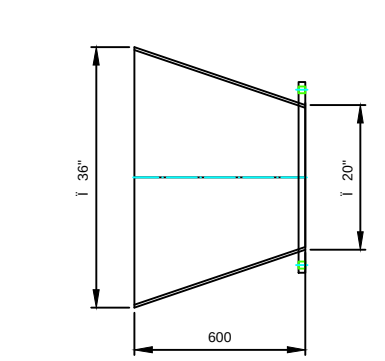
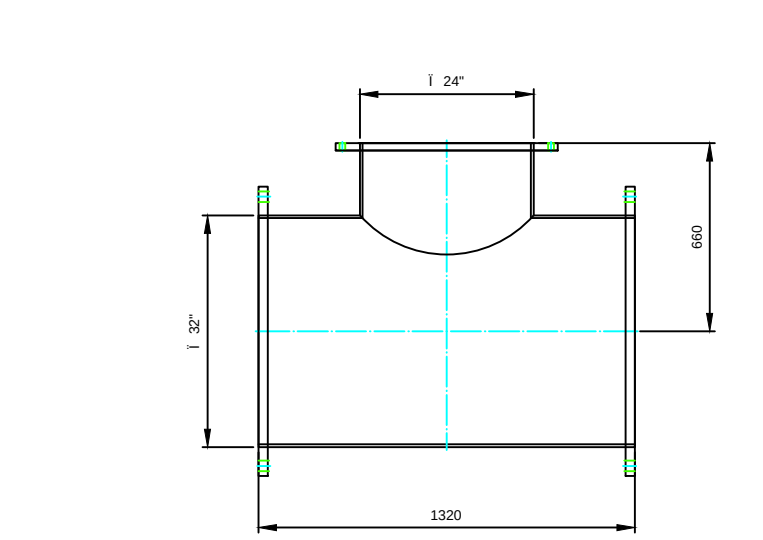
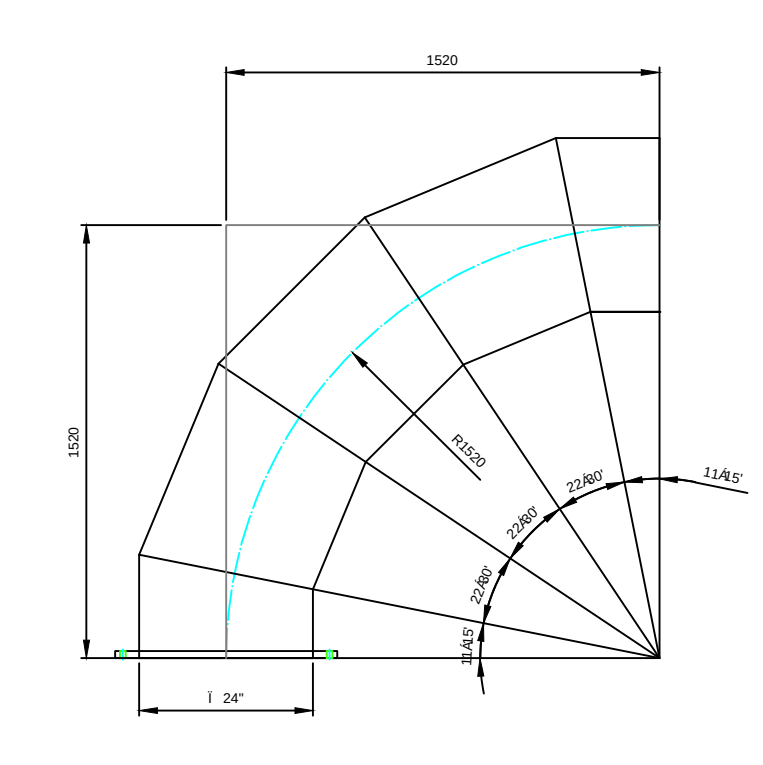
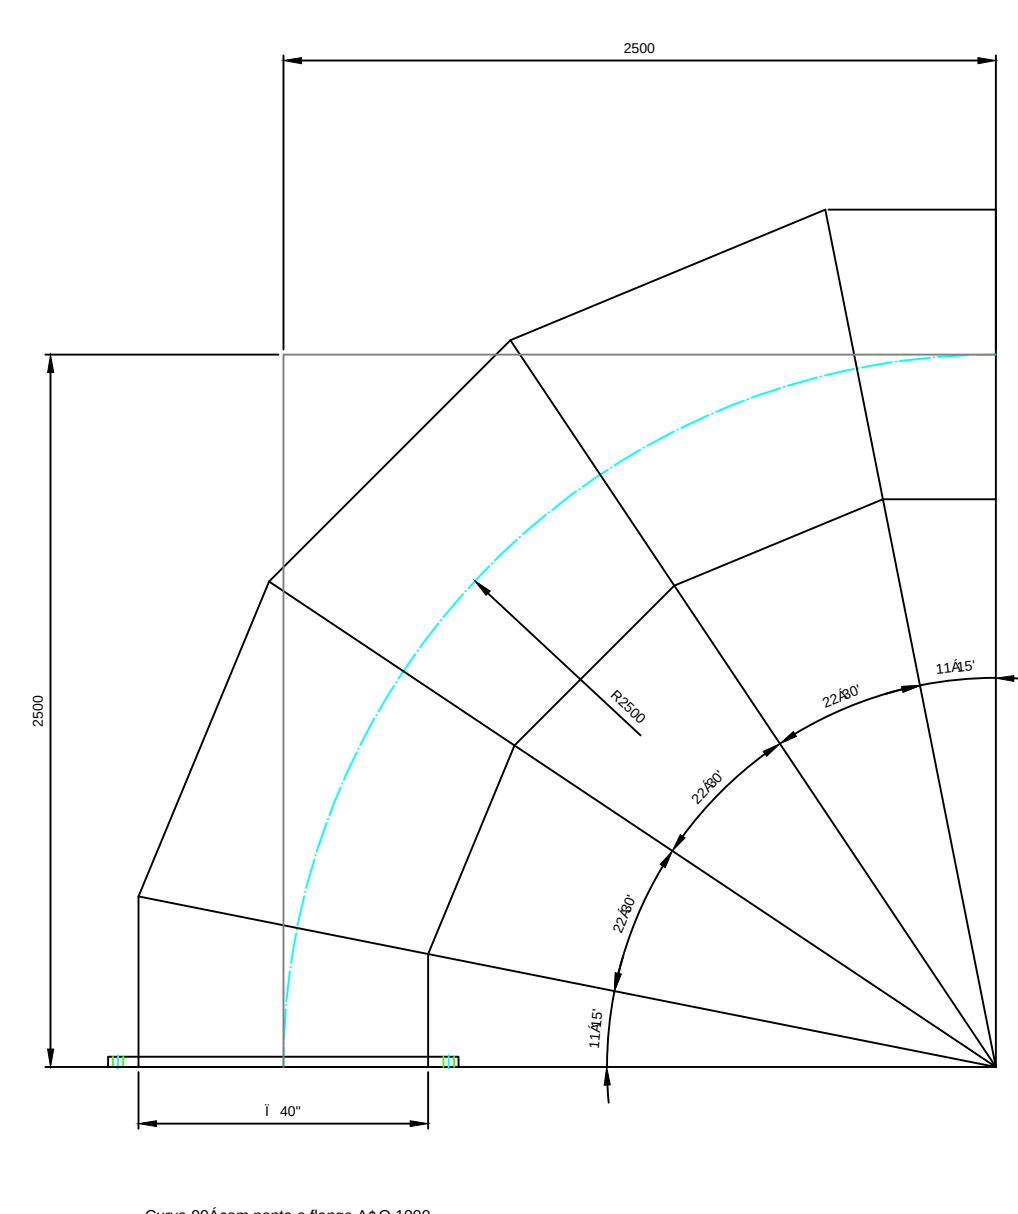
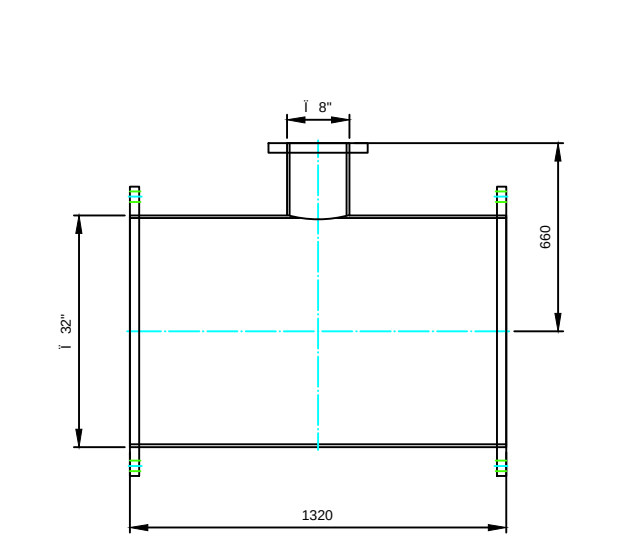
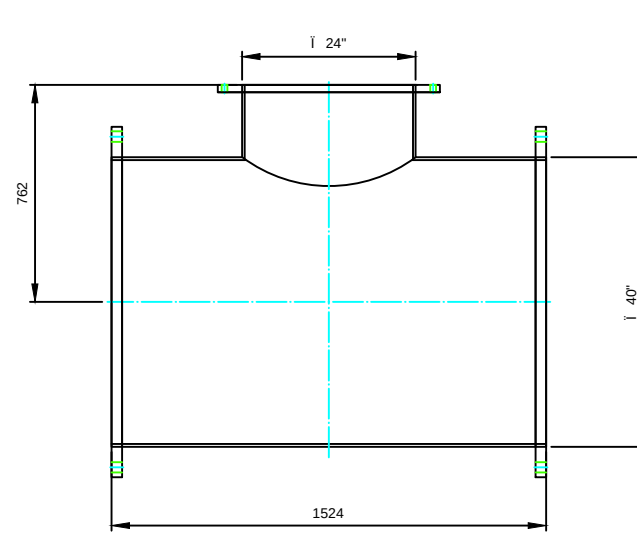
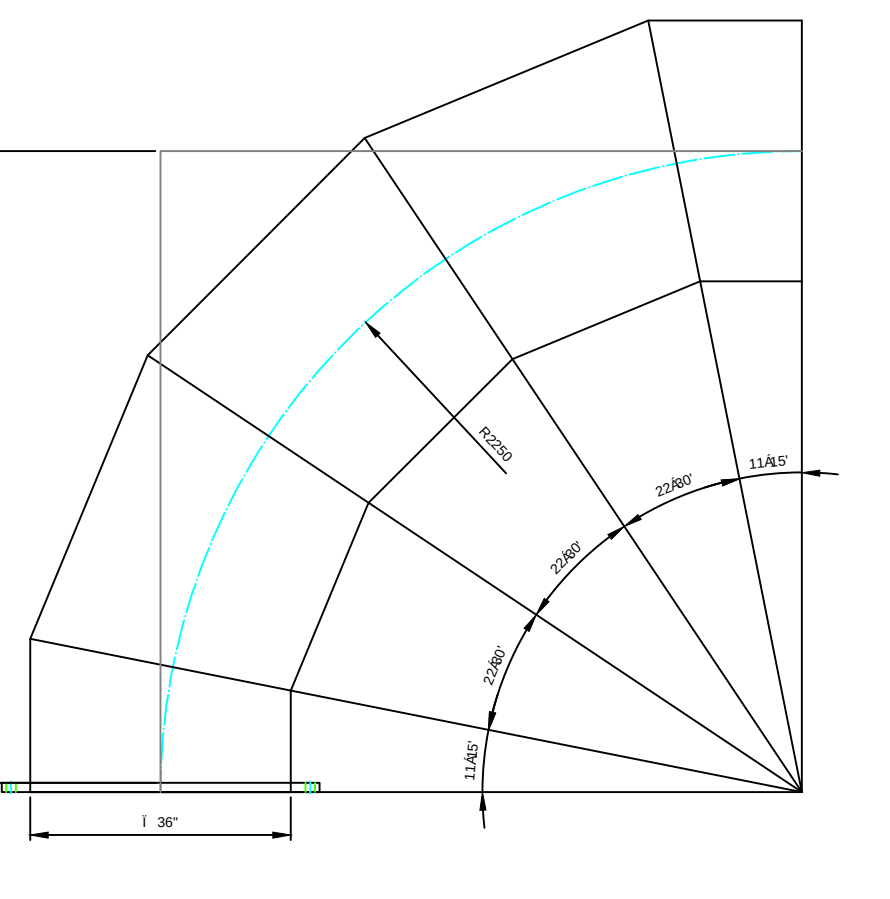
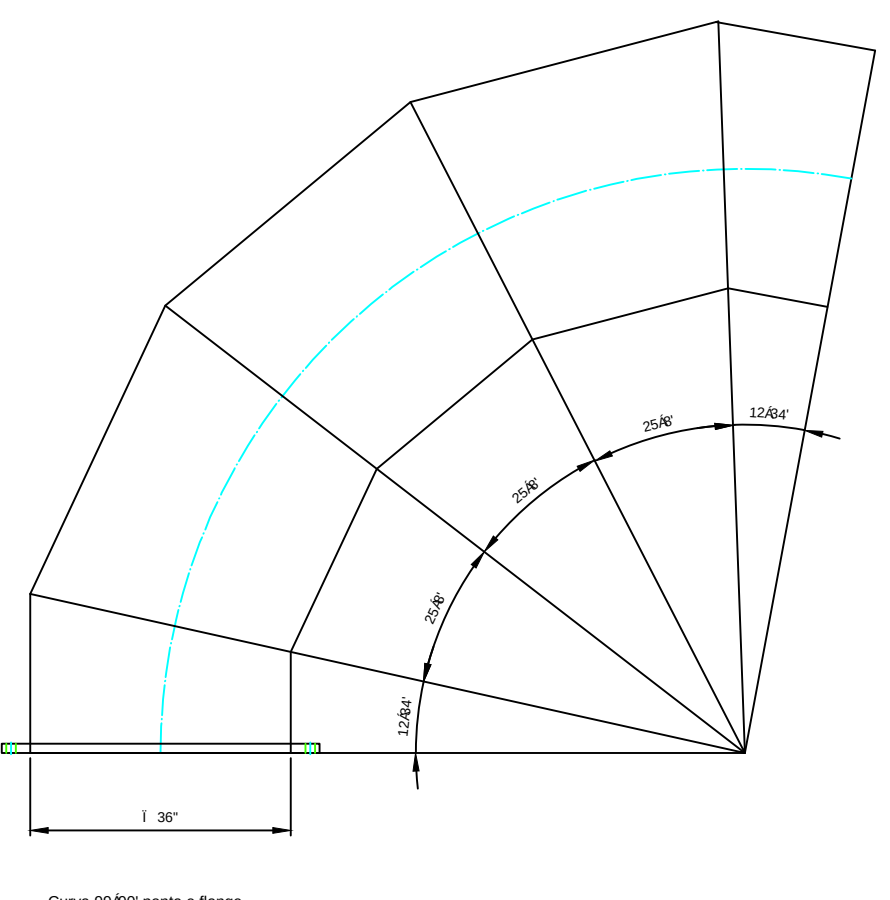


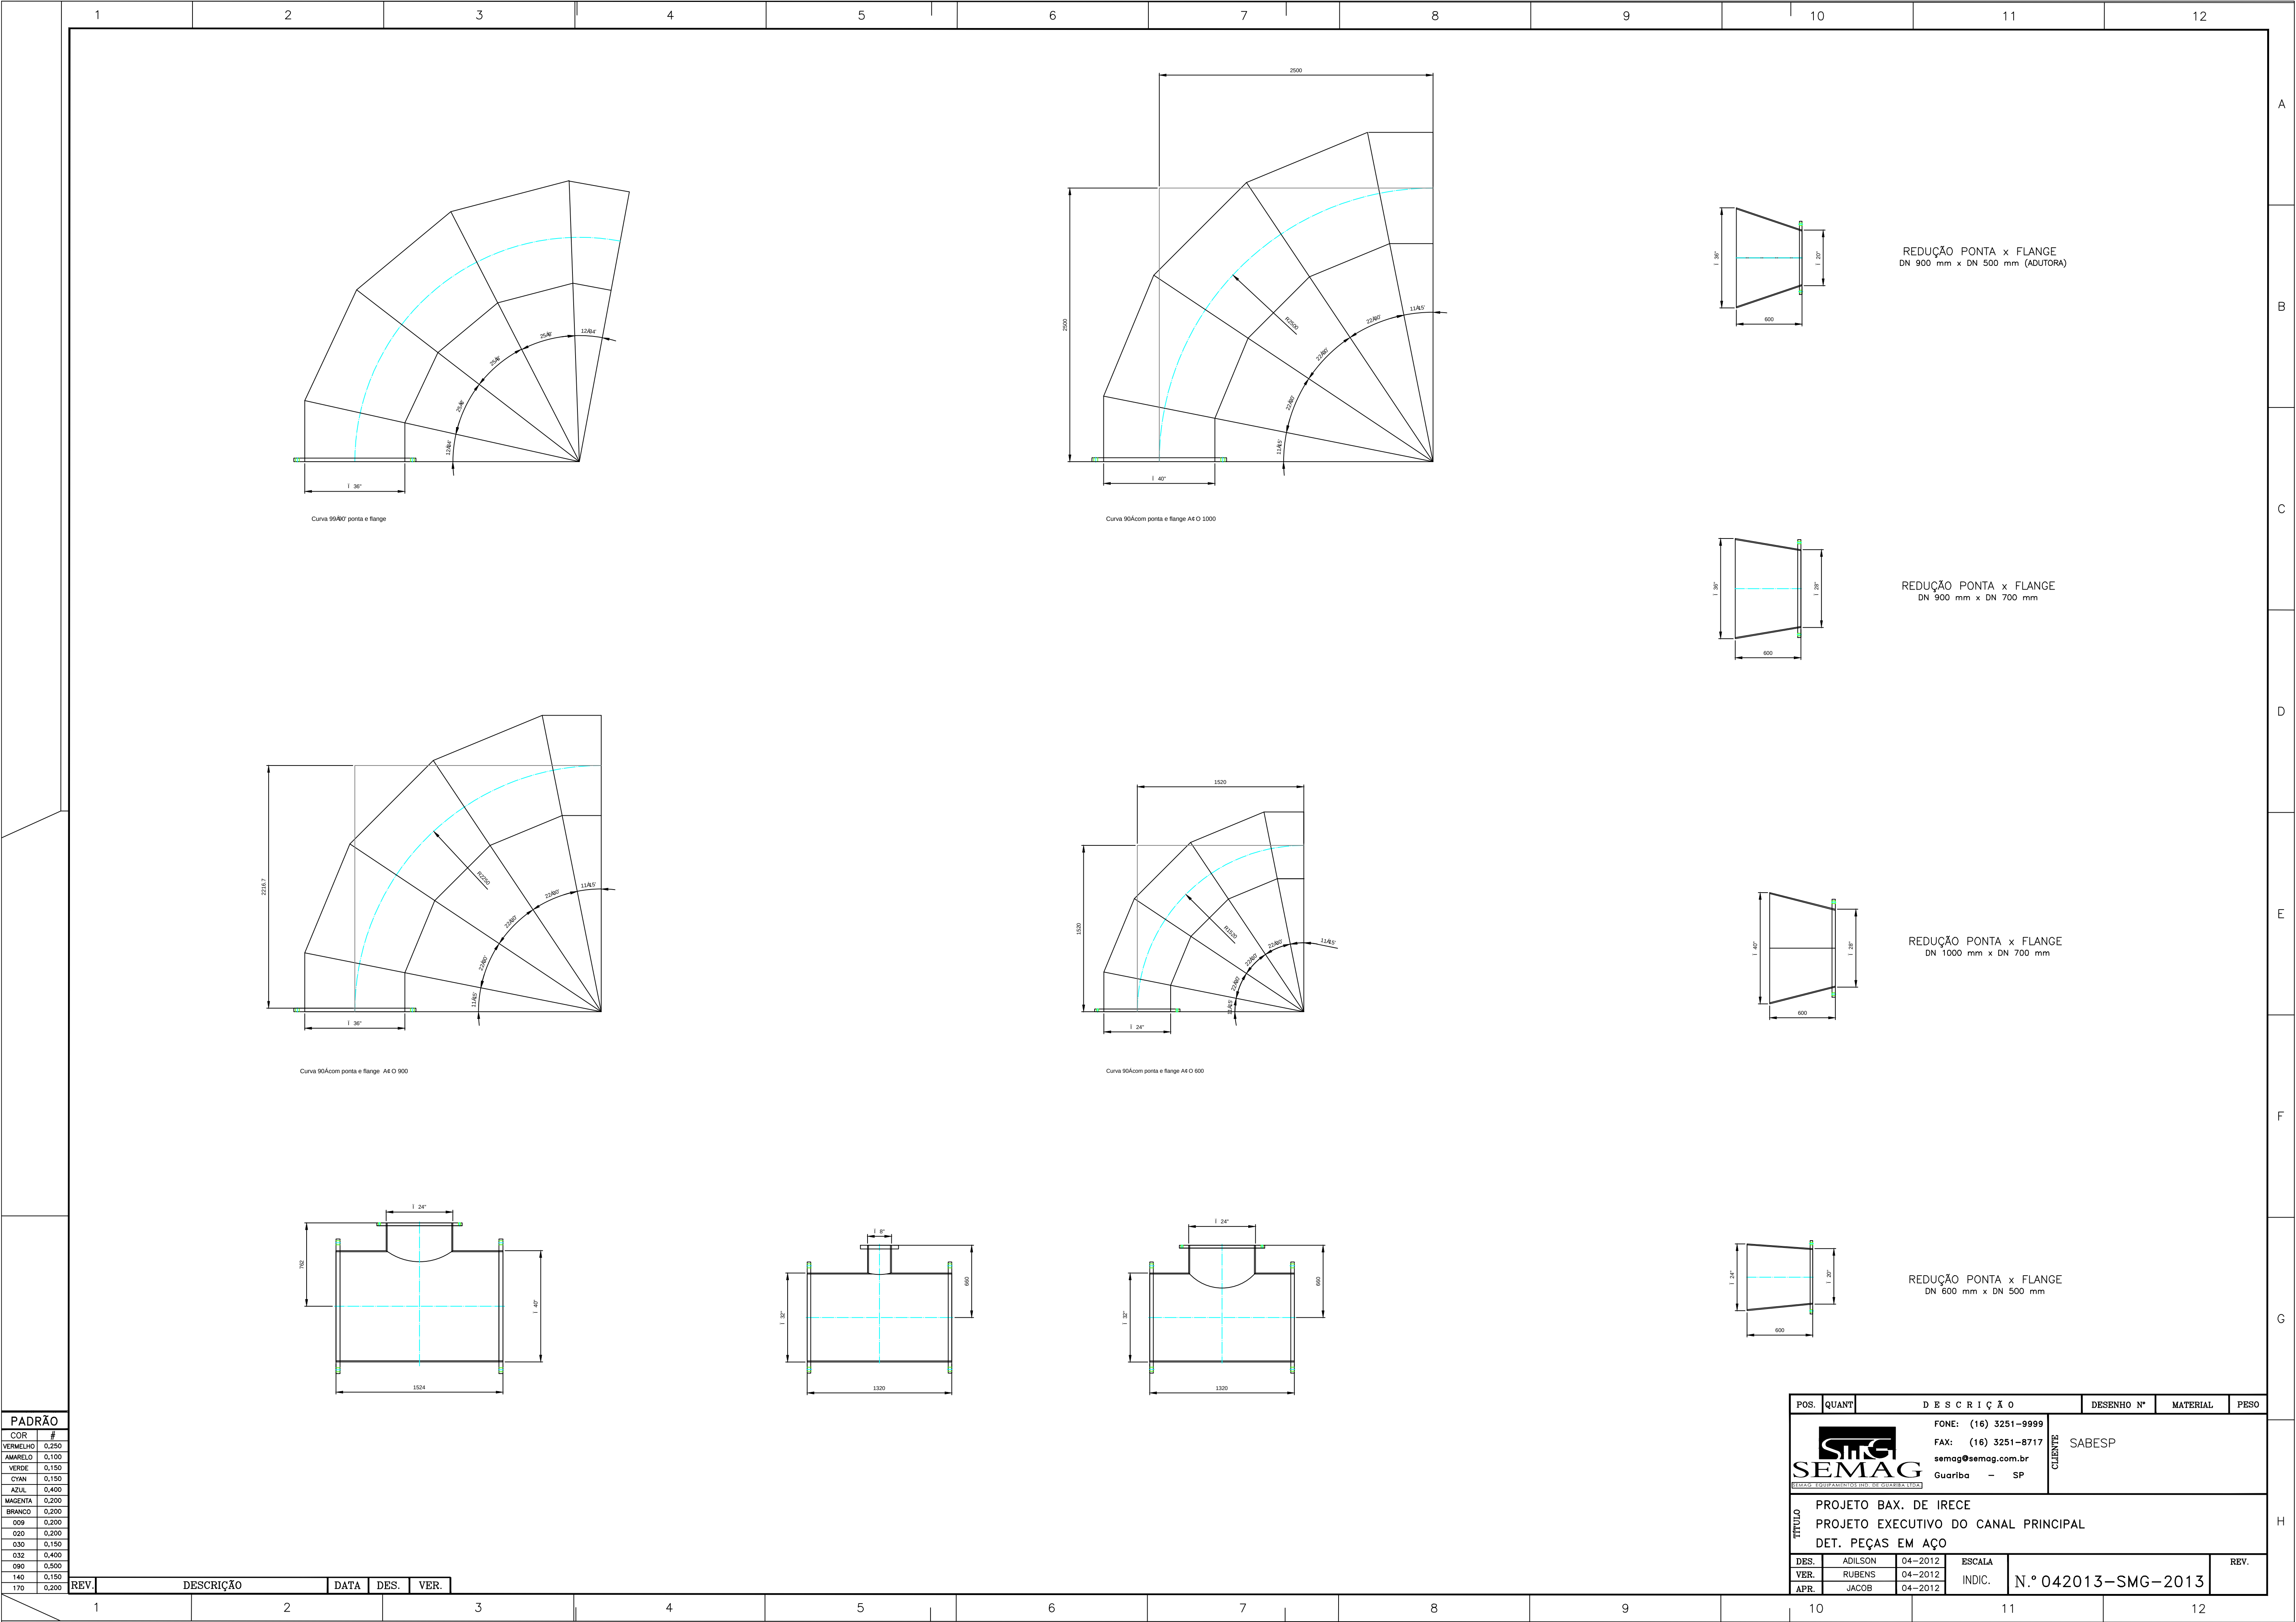

REDUÇÃO PONTA x FLANGE
DN 900 mm x DN 500 mm (ADUTORA)

REDUÇÃO PONTA x FLANGE
DN 900 mm x DN 700 mm

REDUÇÃO PONTA x FLANGE
DN 1000 mm x DN 700 mm

REDUÇÃO PONTA x FLANGE
DN 600 mm x DN 500 mm

PADRÃO											
COR	#										
VERMELHO	0,250										
AMARELO	0,100										
VERDE	0,150										
CYAN	0,150										
AZUL	0,400										
MAGENTA	0,200										
BRANCO	0,200										
009	0,200										
020	0,200										
030	0,150										
032	0,400										
090	0,500										
140	0,150										
170	0,200										
REV.	DESCRIÇÃO	DATA	DES.	VER.							
1											

POS.	QUANT.	DESCRIÇÃO		DESENHO Nº	MATERIAL	PESO
		FONE: (16) 3251-9999				
		FAX: (16) 3251-8717				
		semag@semag.com.br				
		Guariba - SP				
		CLIENTE		SABESP		
		TÍTULO		PROJETO BAX. DE IRECE		
				PROJETO EXECUTIVO DO CANAL PRINCIPAL		
				DET. PEÇAS EM AÇO		
DES.	ADILSON	04-2012	ESCALA			REV.
VER.	RUBENS	04-2012	INDIC.			
APR.	JACOB	04-2012	N.º 042013-SMG-2013			